


4.NP

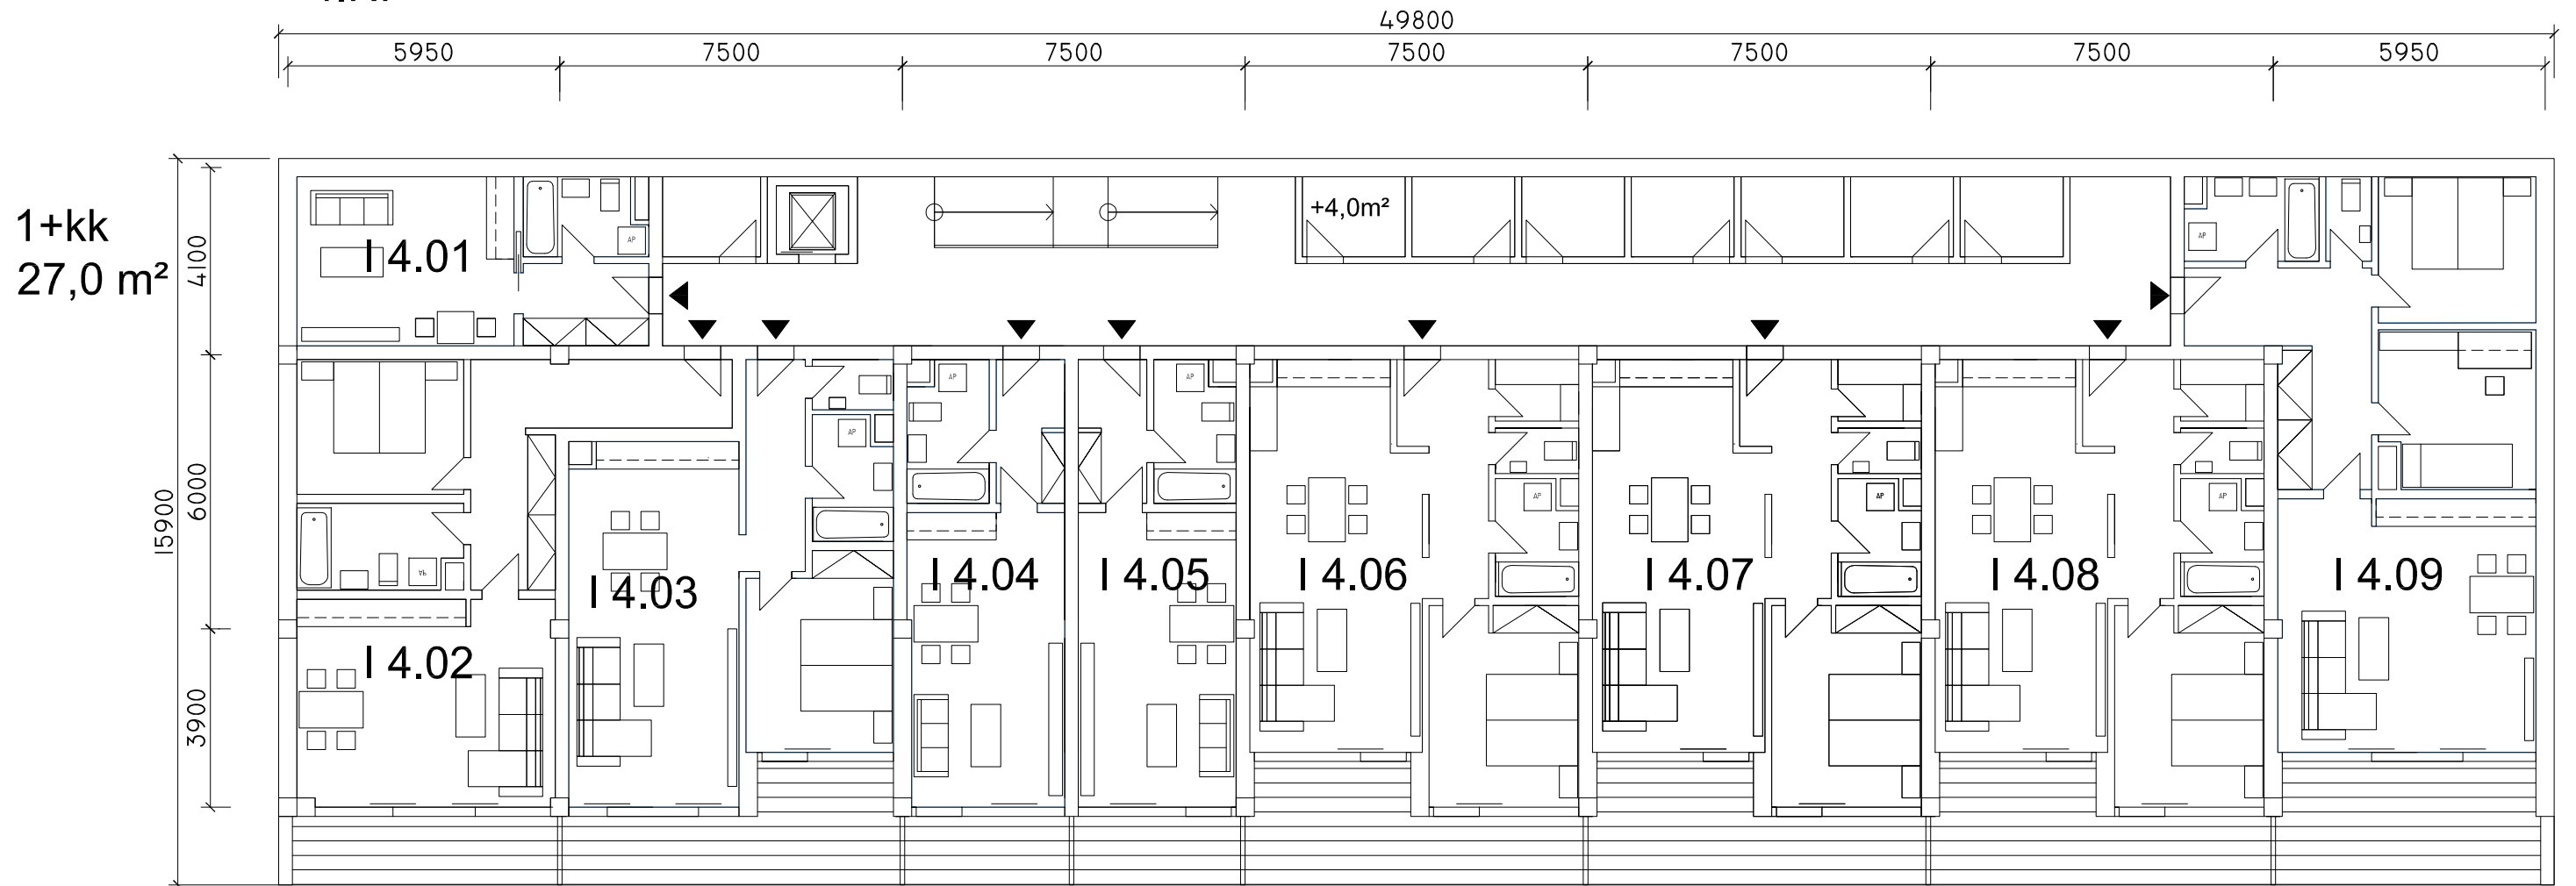

2+kk
58,0 m²
+8,5m²

2+kk
56,0 m²
+14,5m²

1+kk
32,0 m²
+5,5m²

1+kk
32,0 m²
+5,5m²

2+kk
62,0 m²
+15,0m²

2+kk
62,0 m²
+15,0m²

2+kk
62,0 m²
+15,0m²

3+kk
75,0 m²
+15,0m²