


2.NP

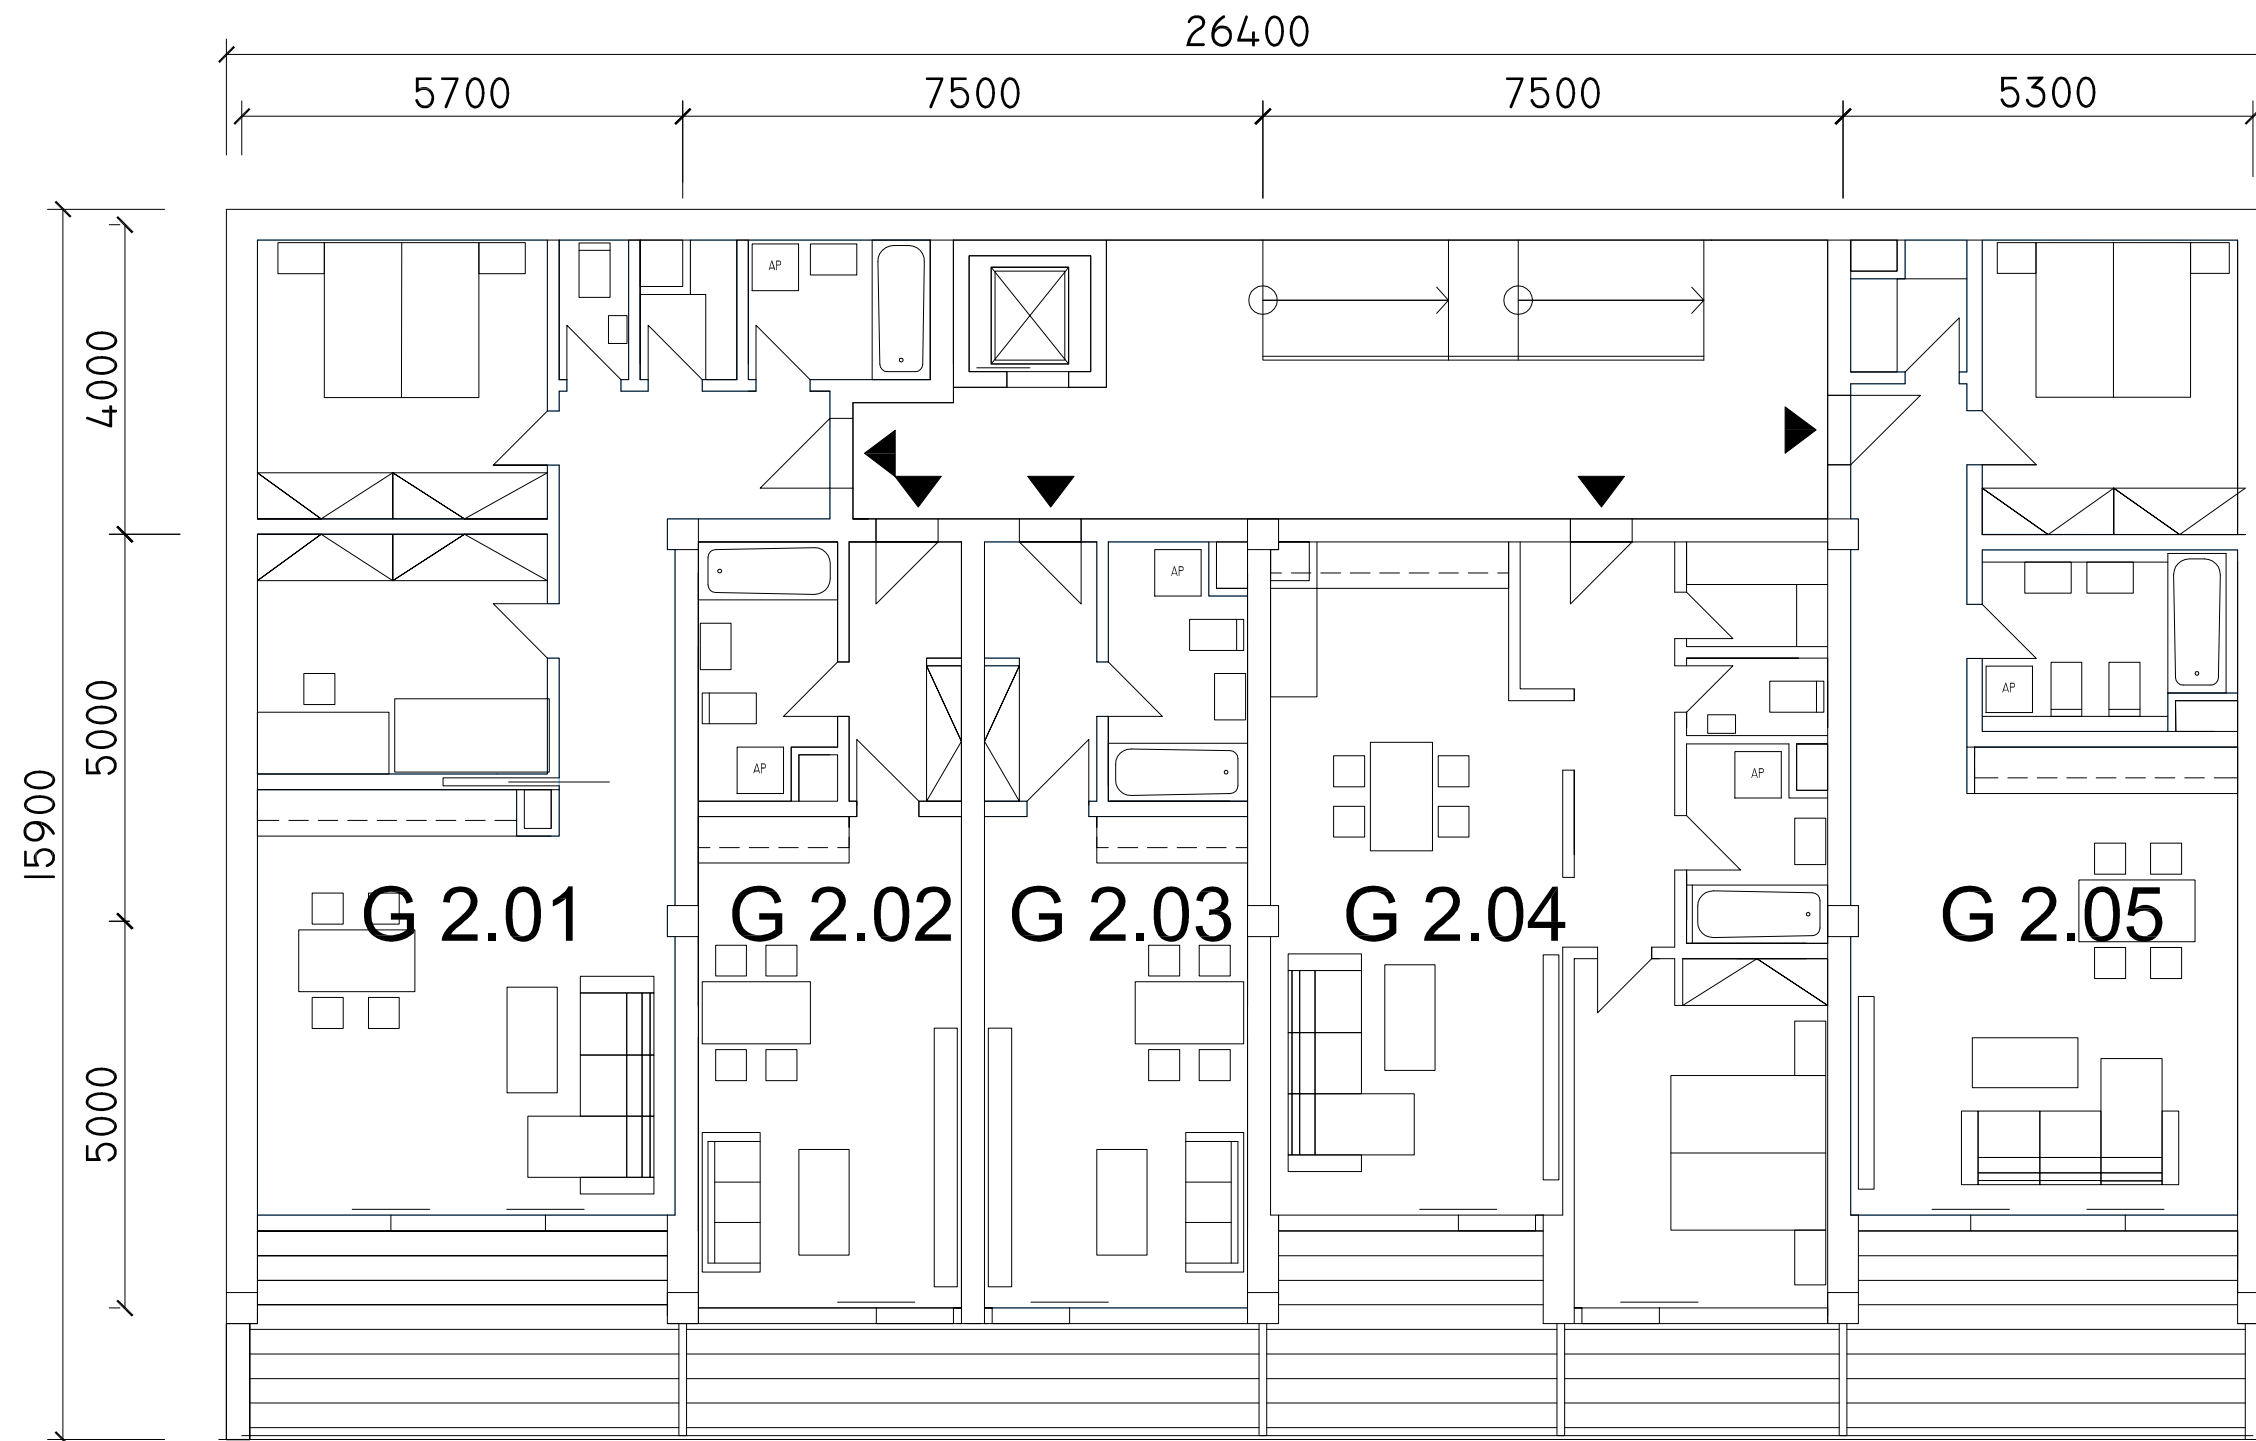

3+kk
75,0 m²
+14,0m²

1+kk **1+kk**
33,0 m² **33,0 m²**
+5,0m² **+5,0m²**

2+kk
63,0 m²
+15m²

2+kk
61,0 m²
+12,0m²