


3.NP

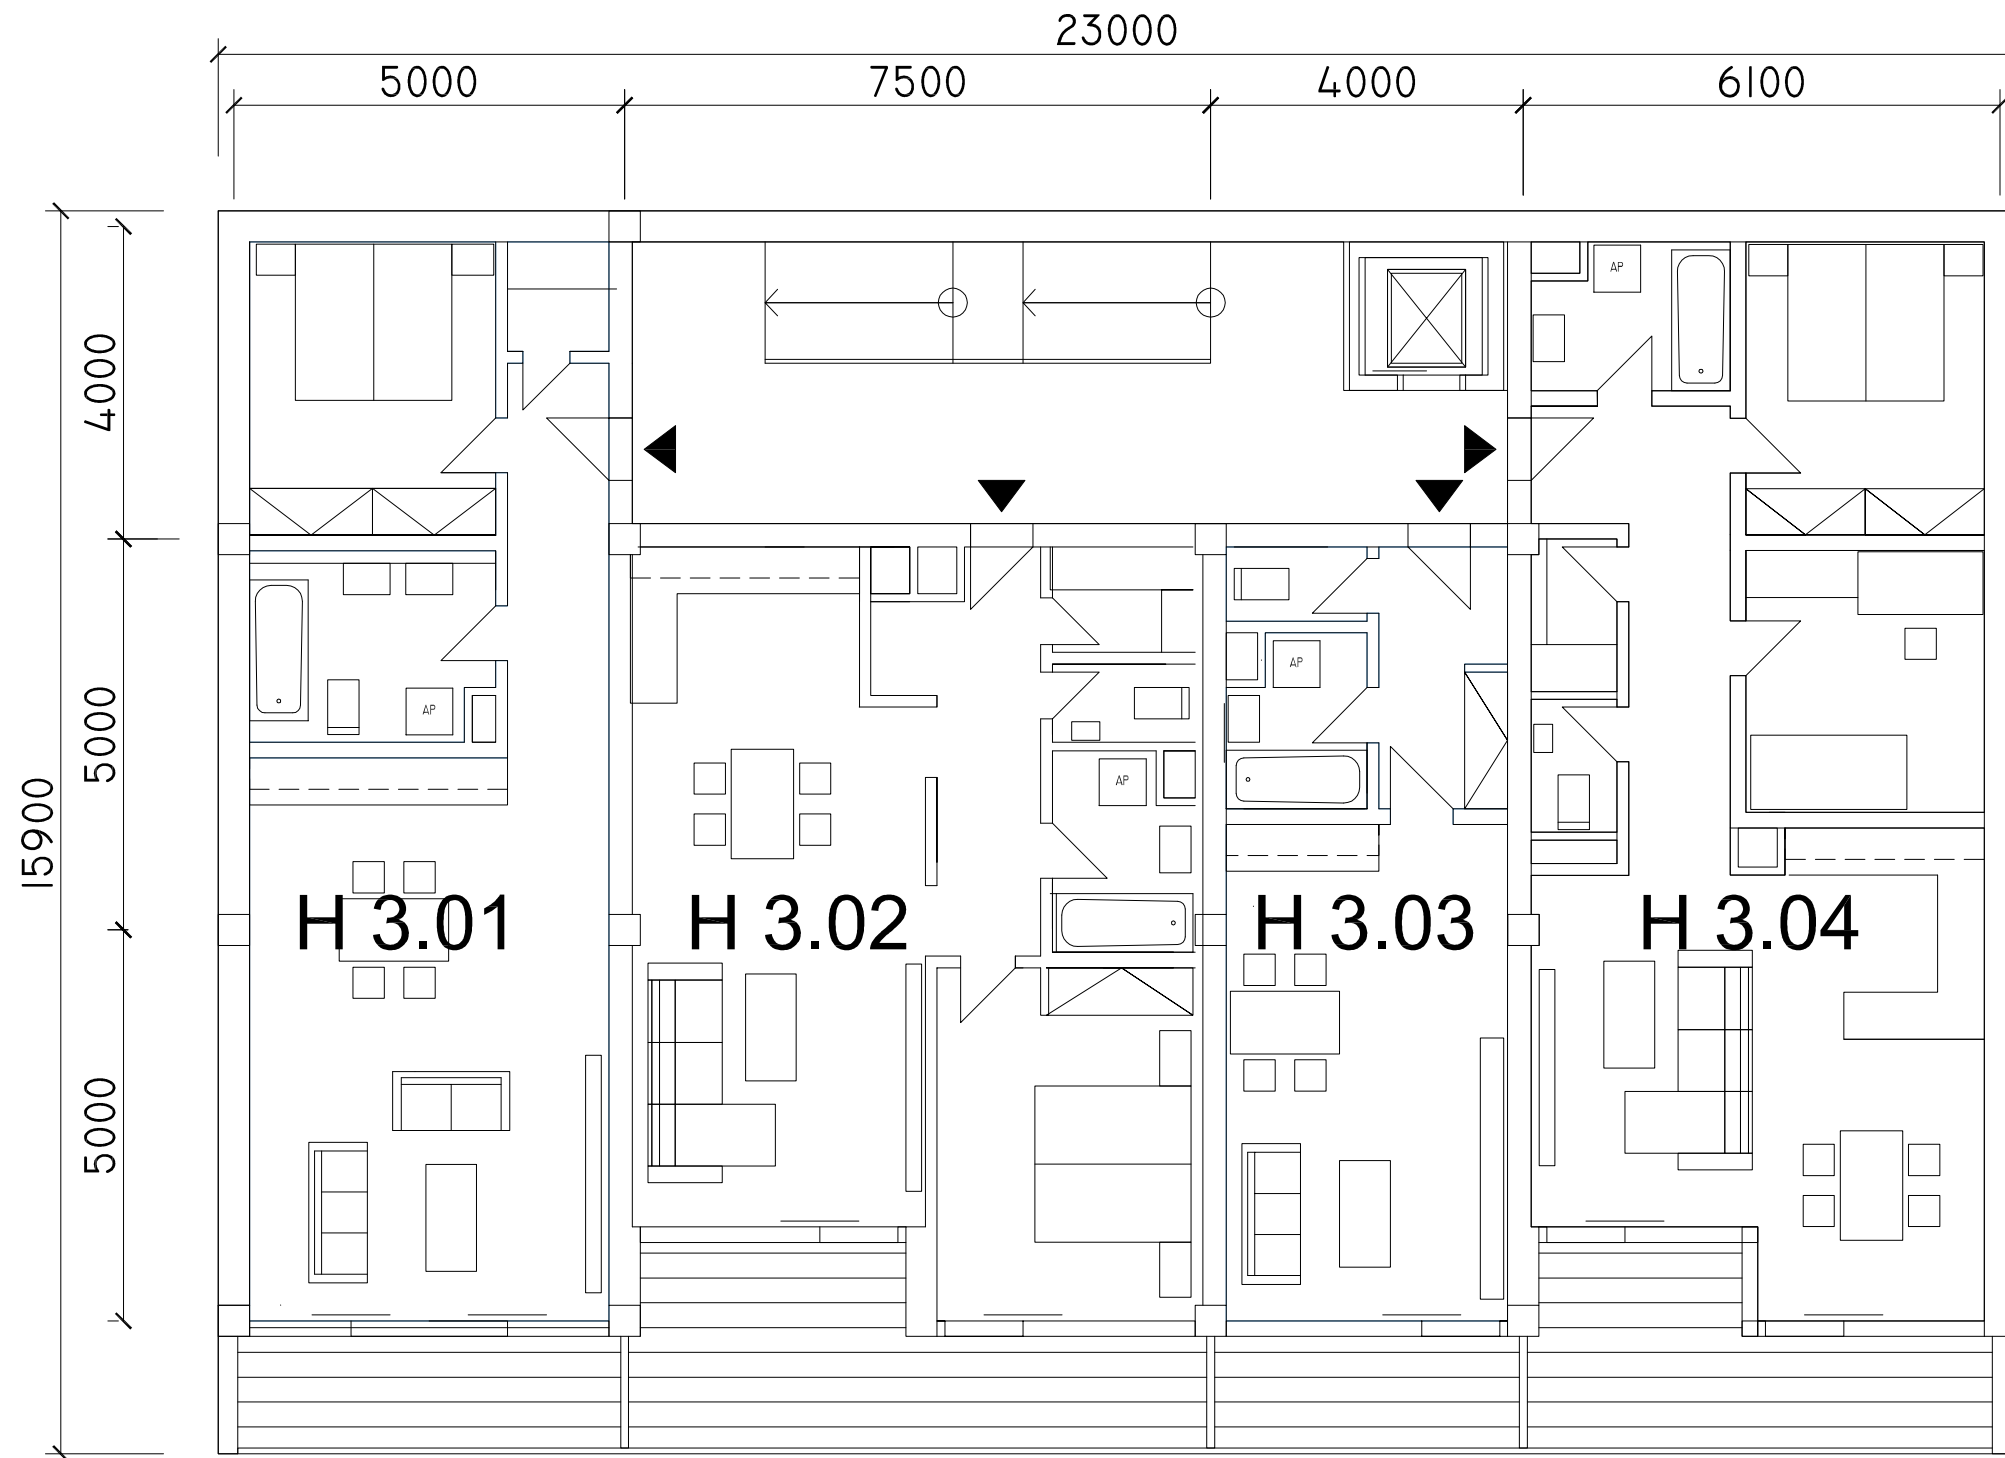

2+kk
60,0 m²
+7,0m²

2+kk
62 m²
+14,0m²

1+kk
34,0 m²
+5,5m²

3+kk
71,0 m²
+11,0m²