


1.NP

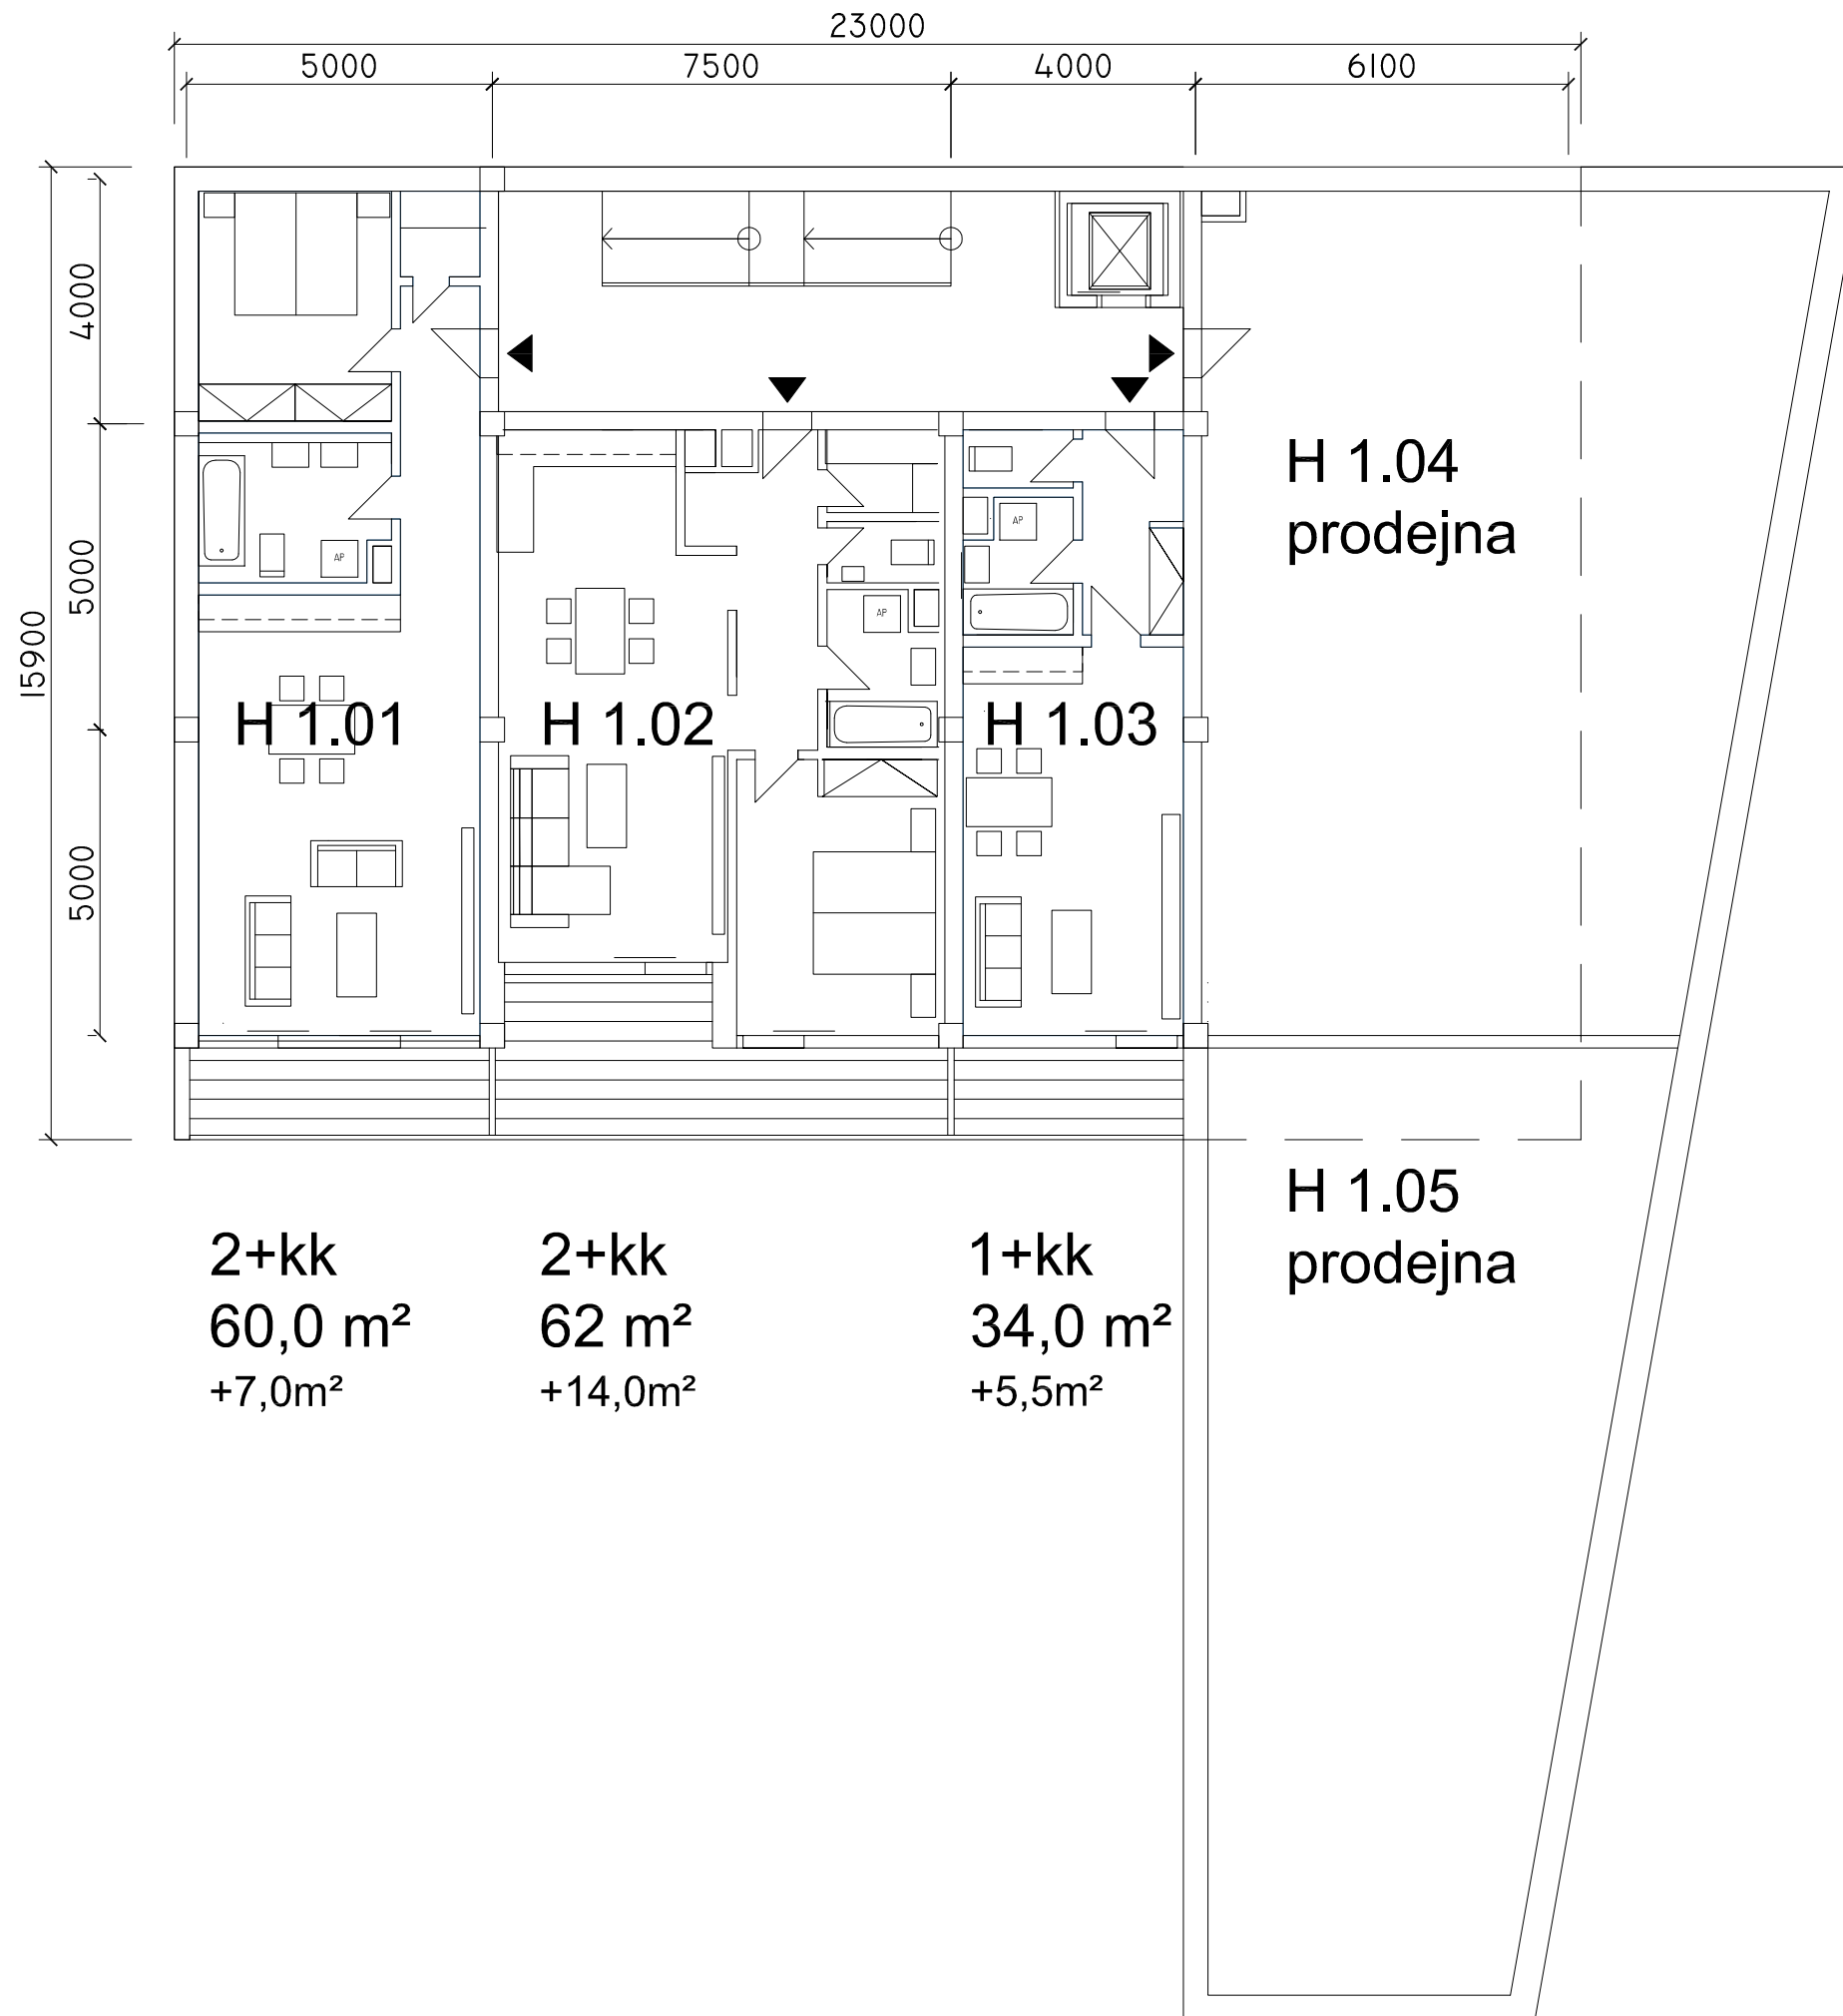

2+kk
60,0 m²
+7,0m²

2+kk
62 m²
+14,0m²

1+kk
34,0 m²
+5,5m²

H 1.04
prodejna

H 1.05
prodejna